

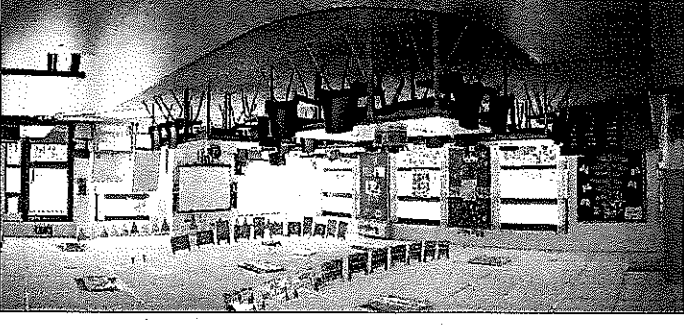
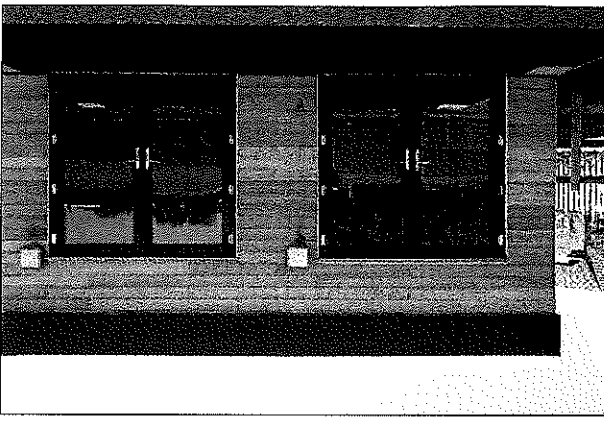
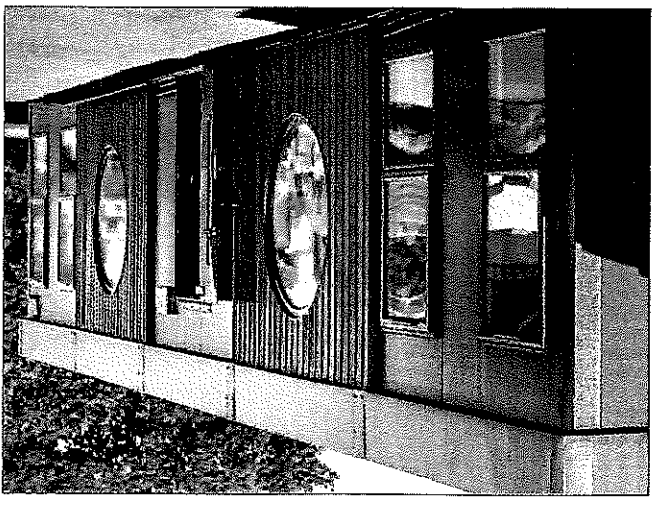
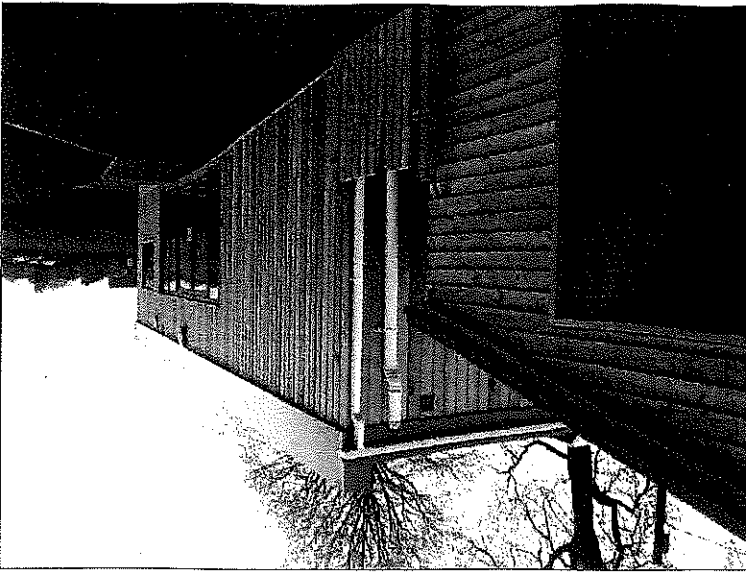
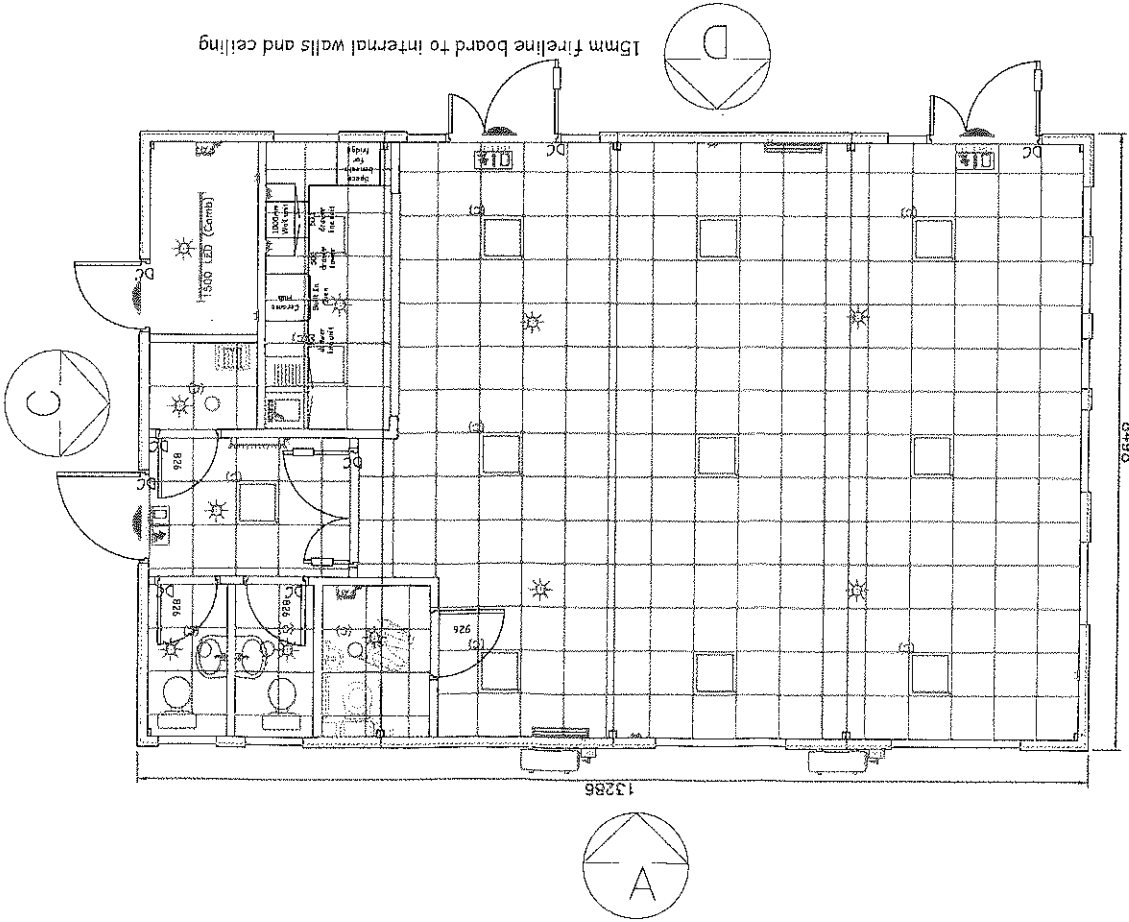
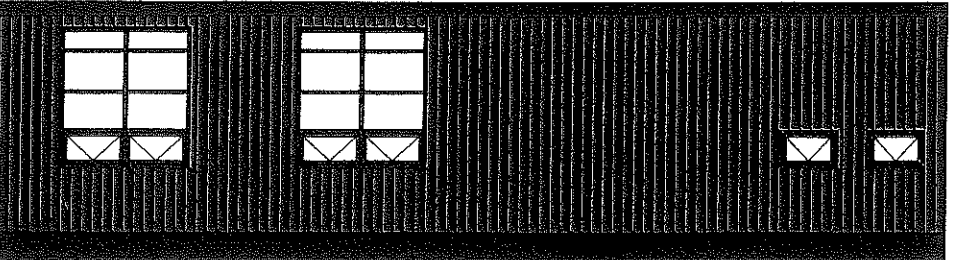
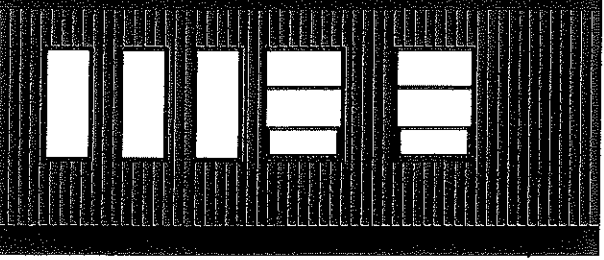


DRAWING APPROVAL
 STAMP IF REQUIRED
 DATE: _____
 COMPANY: _____
 PRINT: _____
 SCALE: 1:50
 SHEET NO: 24180 A
 DATE: 6.22
 PROJECT NO: 156/056 - 669
 CLIENT: The R C Diocese of Shrewsbury
 PROJECT: New Teaching Hub
 WWW.Springfield.co.uk
 TEL: 01744 851958
 FAX: 01744 811565
 UNIT 2
 12 ABBOTSFIELD ROAD
 SUTTON
 ST HELENS
 WA9 4HU
 Registered Office: -
 Manufacturers of Quality Accommodation
 Springfield
 Portable Accommodation
 Manufacturers of Quality

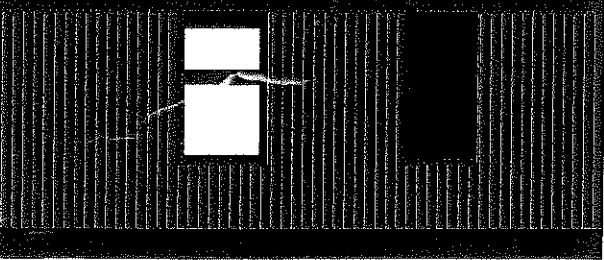

SCHEDULE OF FINISHES

KITCHEN CUPBOARD DOORS	
KITCHEN WORKTOP	
FLOORING	
POLYSAFE ASTRAL ANTI-SLIP	
POLYSAFE WOOD FX ANTI-SLIP	
BURMATEX GRIMBUSTER MATTING	
BURMATEX INFINITY CARPET TILES	
IPS COLOUR FOR WC	

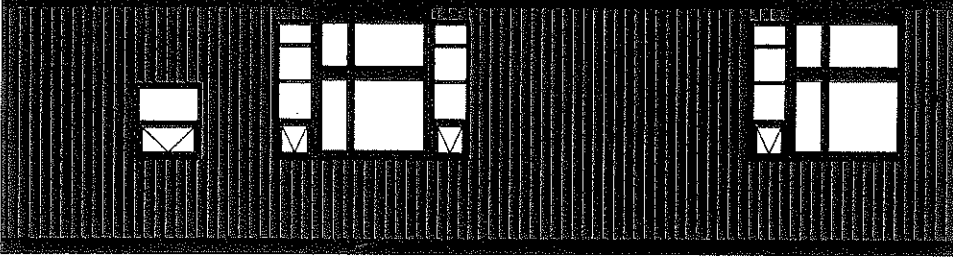

DRAUGHTSMAN: _____
 CHECKED: _____
 DATE: _____
 COMPANY: _____
 PRINT: _____
 SCALE: _____
 SHEET: _____
 STAMP IF REQUIRED
 DATE: _____
 COMPANY: _____
 PRINT: _____
 SCALE: _____
 SHEET: _____
 STAMP IF REQUIRED
 DATE: _____
 COMPANY: _____
 PRINT: _____
 SCALE: _____
 SHEET: _____
 STAMP IF REQUIRED

DRAWING APPROVAL
 SIGNATURE: _____ DATE: _____
 CHECK THE LAYOUT & SPECIFICATION HAS BEEN CHECKED AGAIN.
 YOU PLEASE SIGN, PART A PART THE DRAWING TO ALLOW
 MANUFACTURE TO TAKE PLACE.





NOTE:
 Overall building height may vary slightly depending on the height of prepared foundations and the fall of the land (if applicable).
 Any dimensions should be used in preference to scaling the drawings and should be checked by the contractor before that part of the work commences or materials are ordered.
 Any alterations to be confirmed by the client and local authority or other supervising body.
 If the work is subject to CDM Regulations the HSE should be notified.
 Where the development is within close proximity of the boundary the Party Wall Act will apply and written notice should be given to the adjoining owners.
 All electrical heating and plumbing requirements should be agreed with the client before work commences.
 Building work must be inspected by an approved building inspector during the course of the work (if applicable).
 All drawings including elevations are the property of Springfield Middle (Lancs) Ltd and must not be reproduced without written consent.

REV: 1 DESCR: LAYOUT DATE: _____ BY: _____

1:50
 156166 - 089
 24180 A

Registered office:
 UNIT 2
 12 ABBOTSFIELD ROAD
 SUTTON
 ST HELENS
 WA9 9HU
 TEL: 01744 851958
 FAX: 01744 811565
 WWW.SPRINGFIELD.CO.UK
 New Teaching Hub
 The R.C Diocese of Shrewsbury

Springfield
 Manufacturers of Quality
 Portable Accommodation

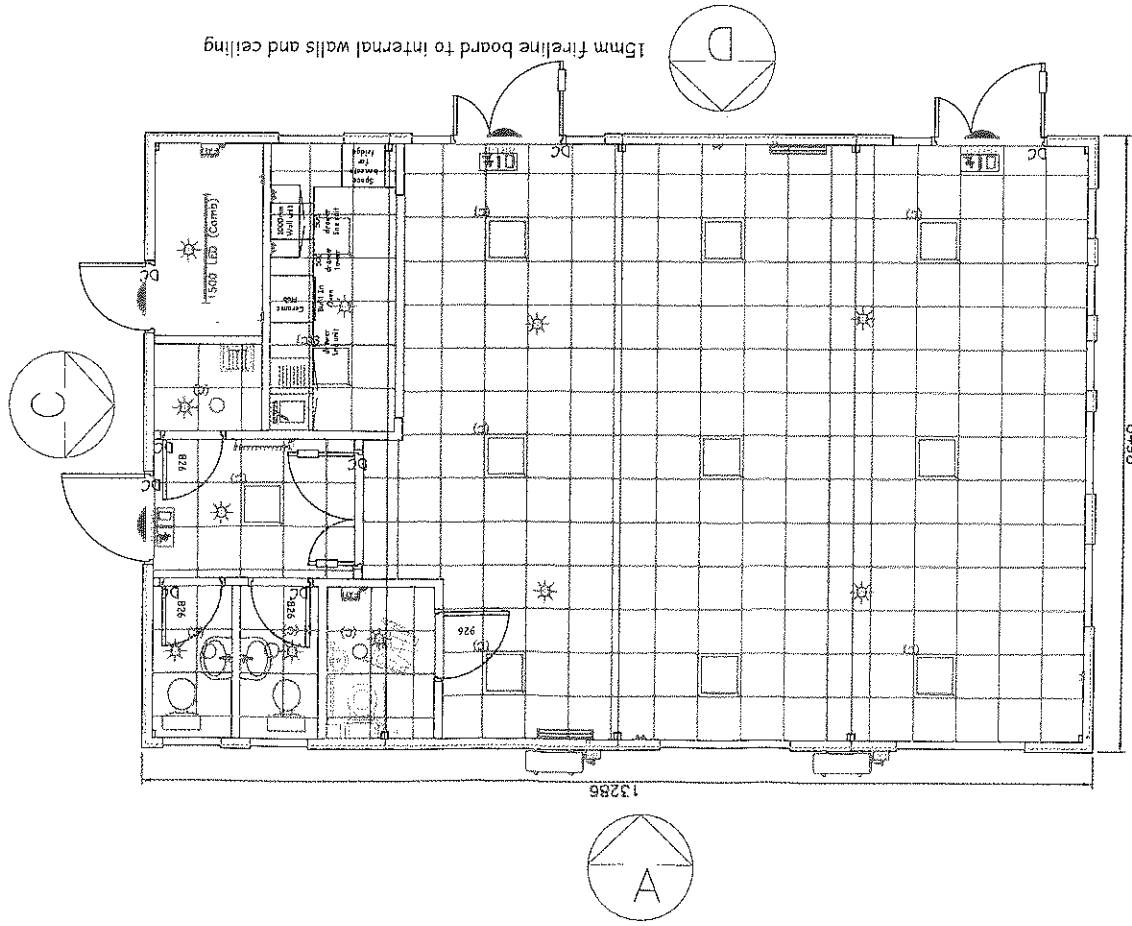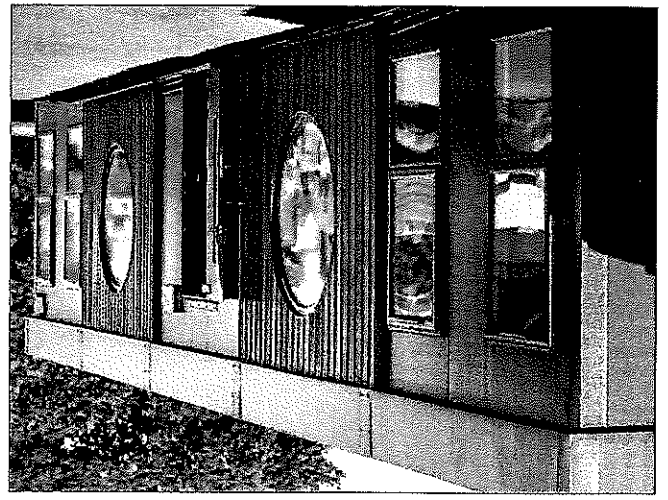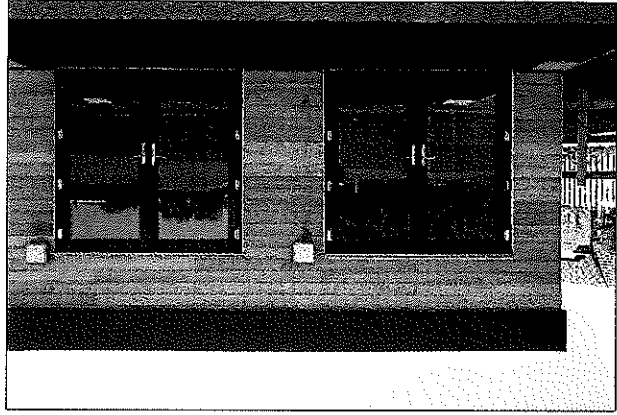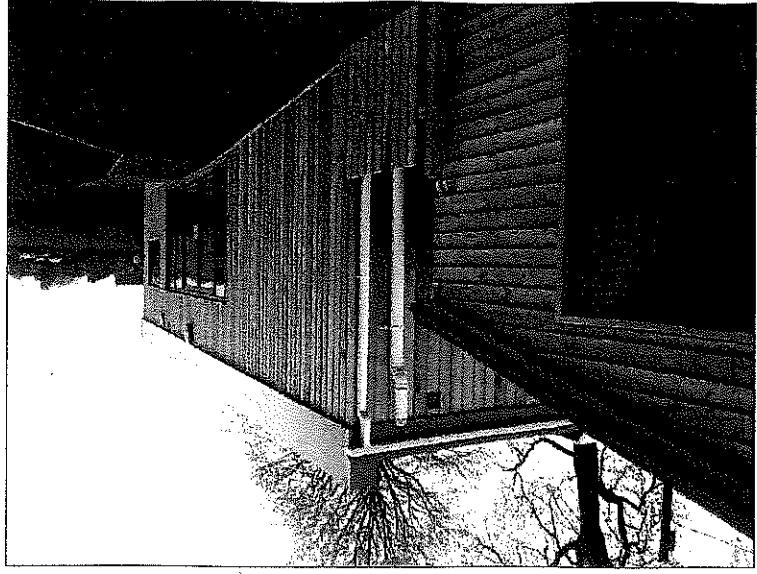

SCHEDULE OF FINISHES

KITCHEN CUPBOARD DOORS	IPS COLOUR FOR WC
KITCHEN WORKTOP	BURMATEX INFINITY CARPET TILES
FLOORING	BURMATEX GRIMBUSTER MATTING
	POLYSAFE WOOD FX ANTI-SLIP
	POLYSAFE ASTRAL ANTI-SLIP

